

# SEGMENT 3

OUTER DIVISION • SE 78th Ave to SE 174th

**LEGEND of Improvements during DTP**



Bus Lane	Proposed Use of Existing Stop on the Portland Transit Mall	Temporary Construction Easement
Business Access and Transit (BAT) Lane	Proposed Bus Route in Downtown Portland and Downtown Gresham	Tree Removed
Protected Bicycle Facility	Median Access Control	Proposed Tree Planting
Sidewalk / Island	Property Line	Driveway Removed
Bioswale	Right-of-Way Acquisition	Proposed Signal Improvements
Bicycle Lane Pavement Marking		Proposed Pedestrian Crossing Signal

**Bus Station Types**

Pedestrian Pass-Through
Pedestrian By-Pass
Shared Bicycle & Pedestrian

**Portland Bureau of Transportation Improvements**

Proposed Median Access Control
Proposed Pedestrian Crossing Signal

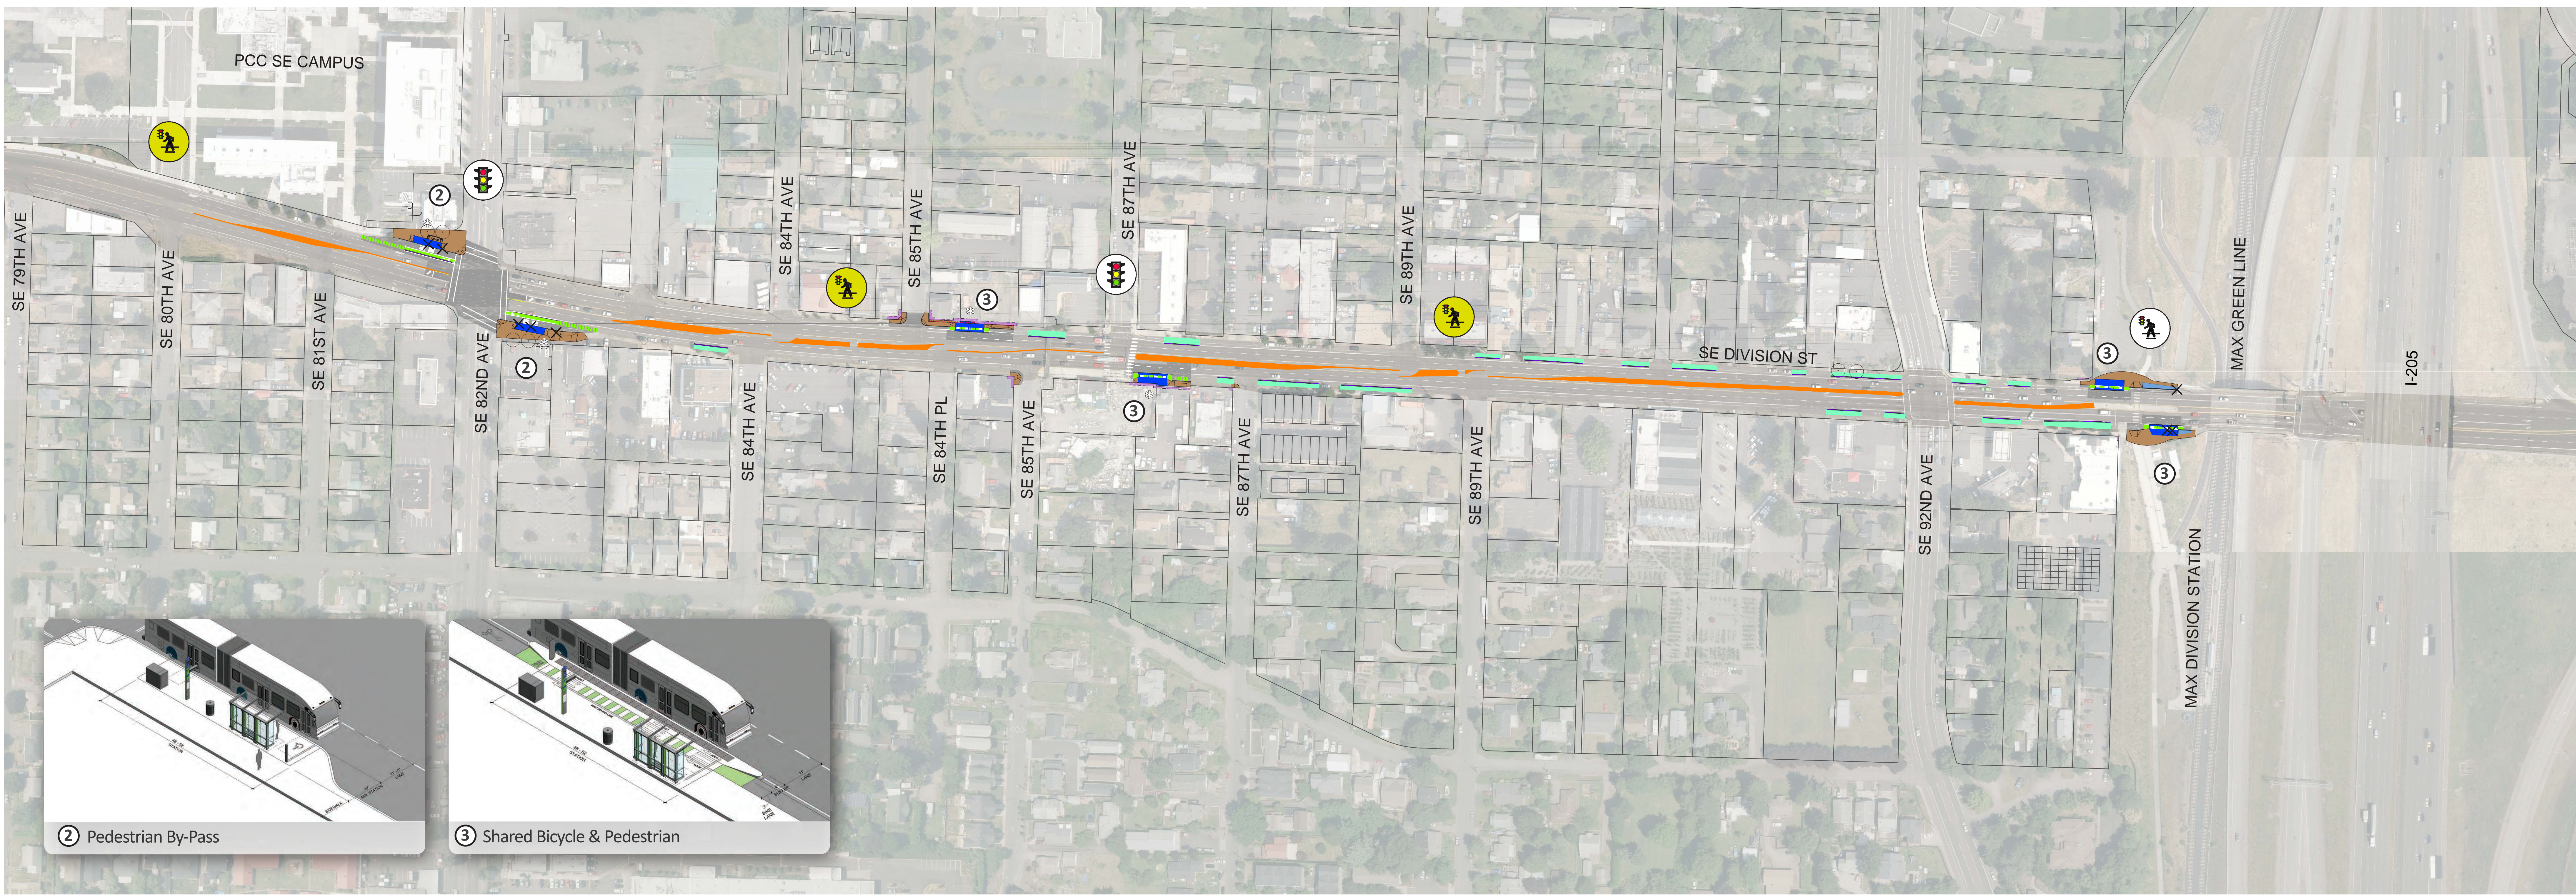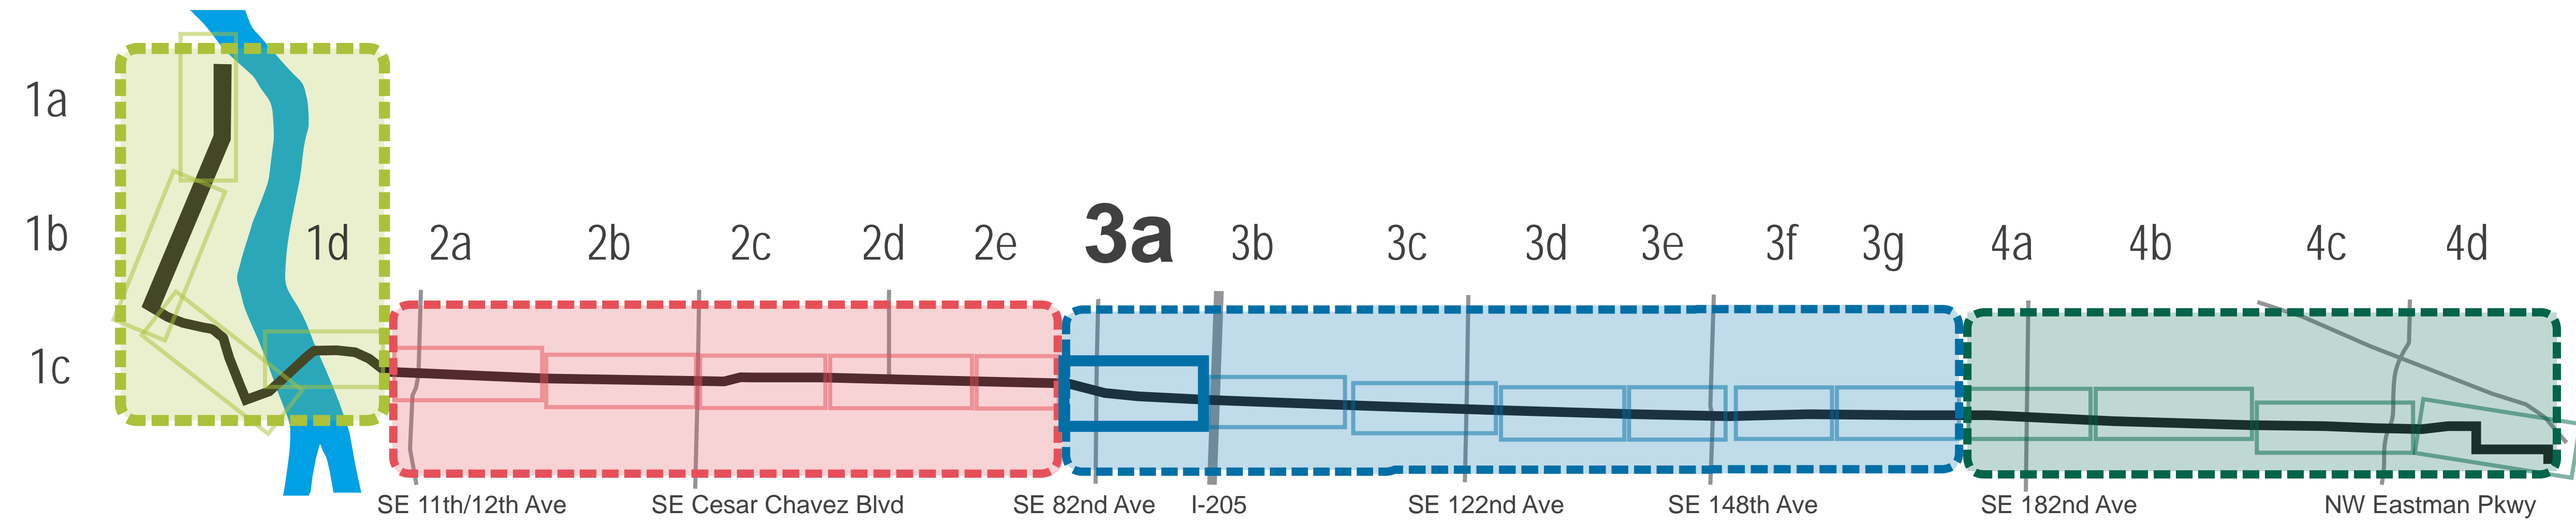

# SEGMENT 3

OUTER DIVISION • SE 78th Ave to SE 174th

**LEGEND of Improvements during DTP**



Bus Lane	Proposed Use of Existing Stop on the Portland Transit Mall	Temporary Construction Easement
Business Access and Transit (BAT) Lane	Proposed Bus Route in Downtown Portland and Downtown Gresham	Tree Removed
Protected Bicycle Facility	Median Access Control	Proposed Tree Planting
Sidewalk / Island	Property Line	Driveway Removed
Bioswale	Right-of-Way Acquisition	Proposed Signal Improvements
Bicycle Lane Pavement Marking		Proposed Pedestrian Crossing Signal

**Bus Station Types**

Pedestrian Pass-Through
Pedestrian By-Pass
Shared Bicycle & Pedestrian

**Portland Bureau of Transportation Improvements**

Proposed Median Access Control
Proposed Pedestrian Crossing Signal

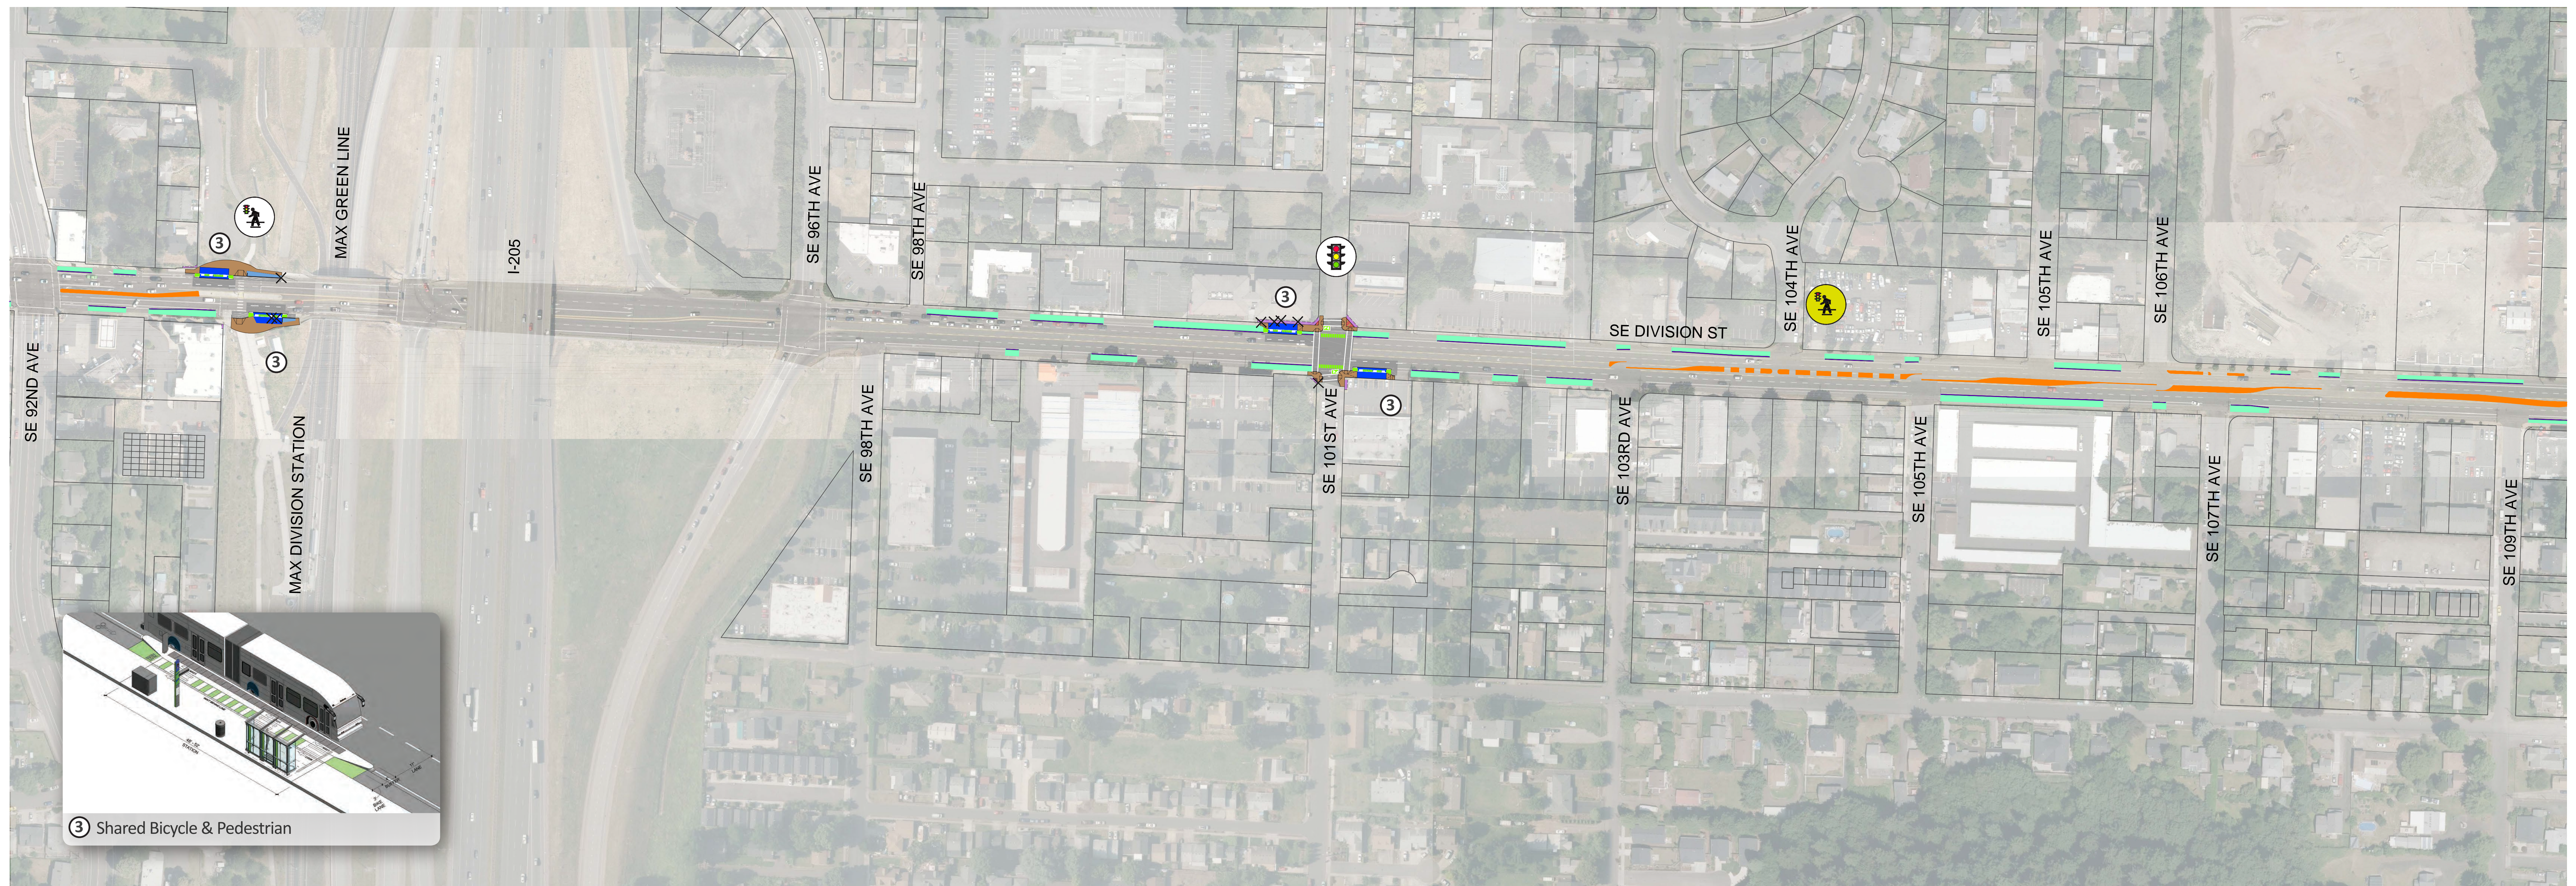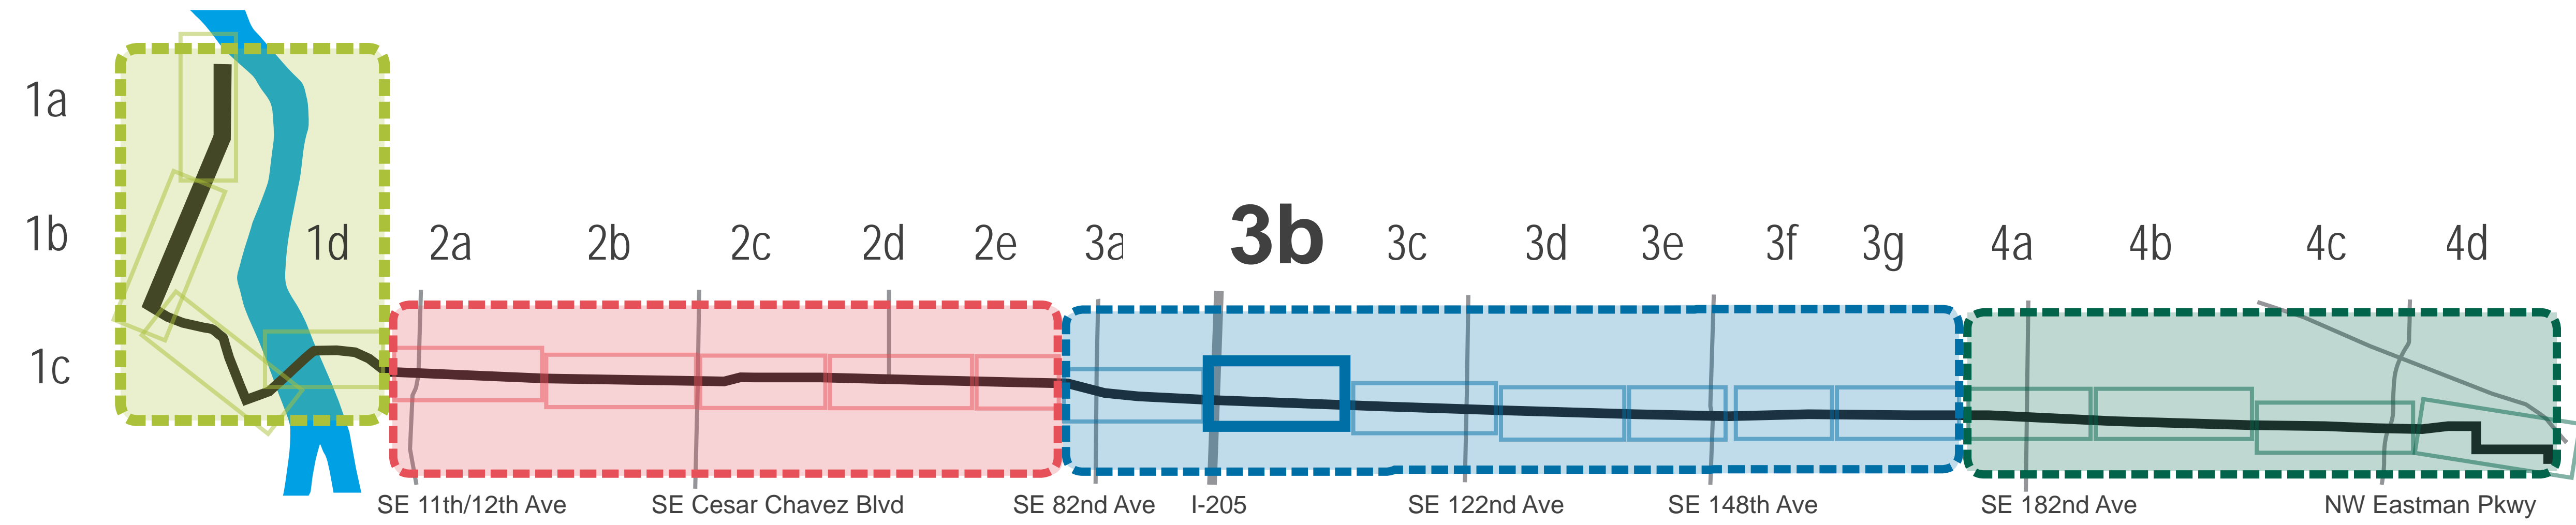

# SEGMENT 3

OUTER DIVISION • SE 78th Ave to SE 174th

**LEGEND of Improvements during DTP**




Bus Lane	Proposed Use of Existing Stop on the Portland Transit Mall	Temporary Construction Easement
Business Access and Transit (BAT) Lane	Proposed Bus Route in Downtown Portland and Downtown Gresham	Tree Removed
Protected Bicycle Facility	Median Access Control	Proposed Tree Planting
Sidewalk / Island	Property Line	Driveway Removed
Bioswale	Right-of-Way Acquisition	Proposed Signal Improvements
Bicycle Lane Pavement Marking		Proposed Pedestrian Crossing Signal

**Bus Station Types**

Pedestrian Pass-Through
Pedestrian By-Pass
Shared Bicycle & Pedestrian

**Portland Bureau of Transportation Improvements**

Proposed Median Access Control
Proposed Pedestrian Crossing Signal

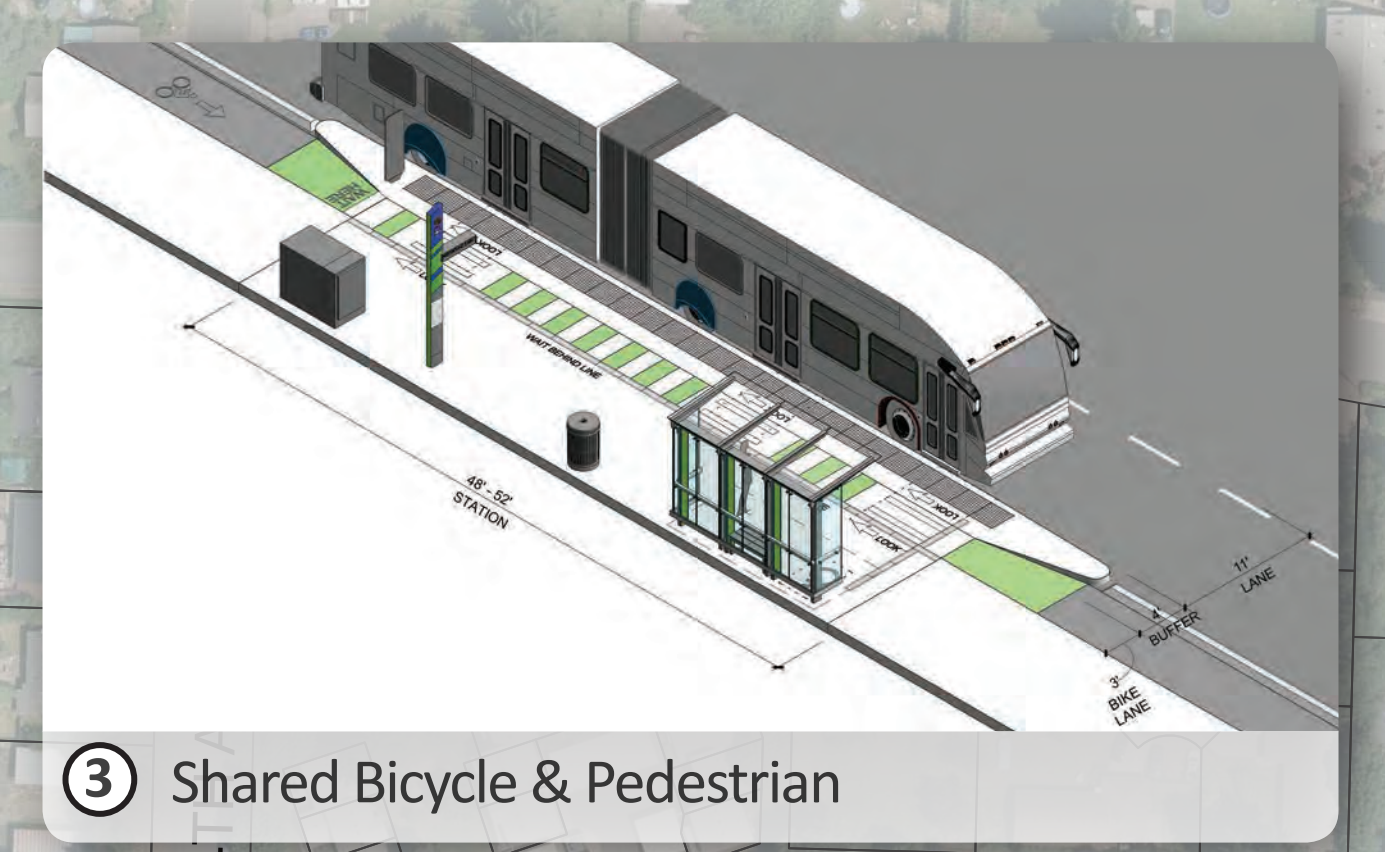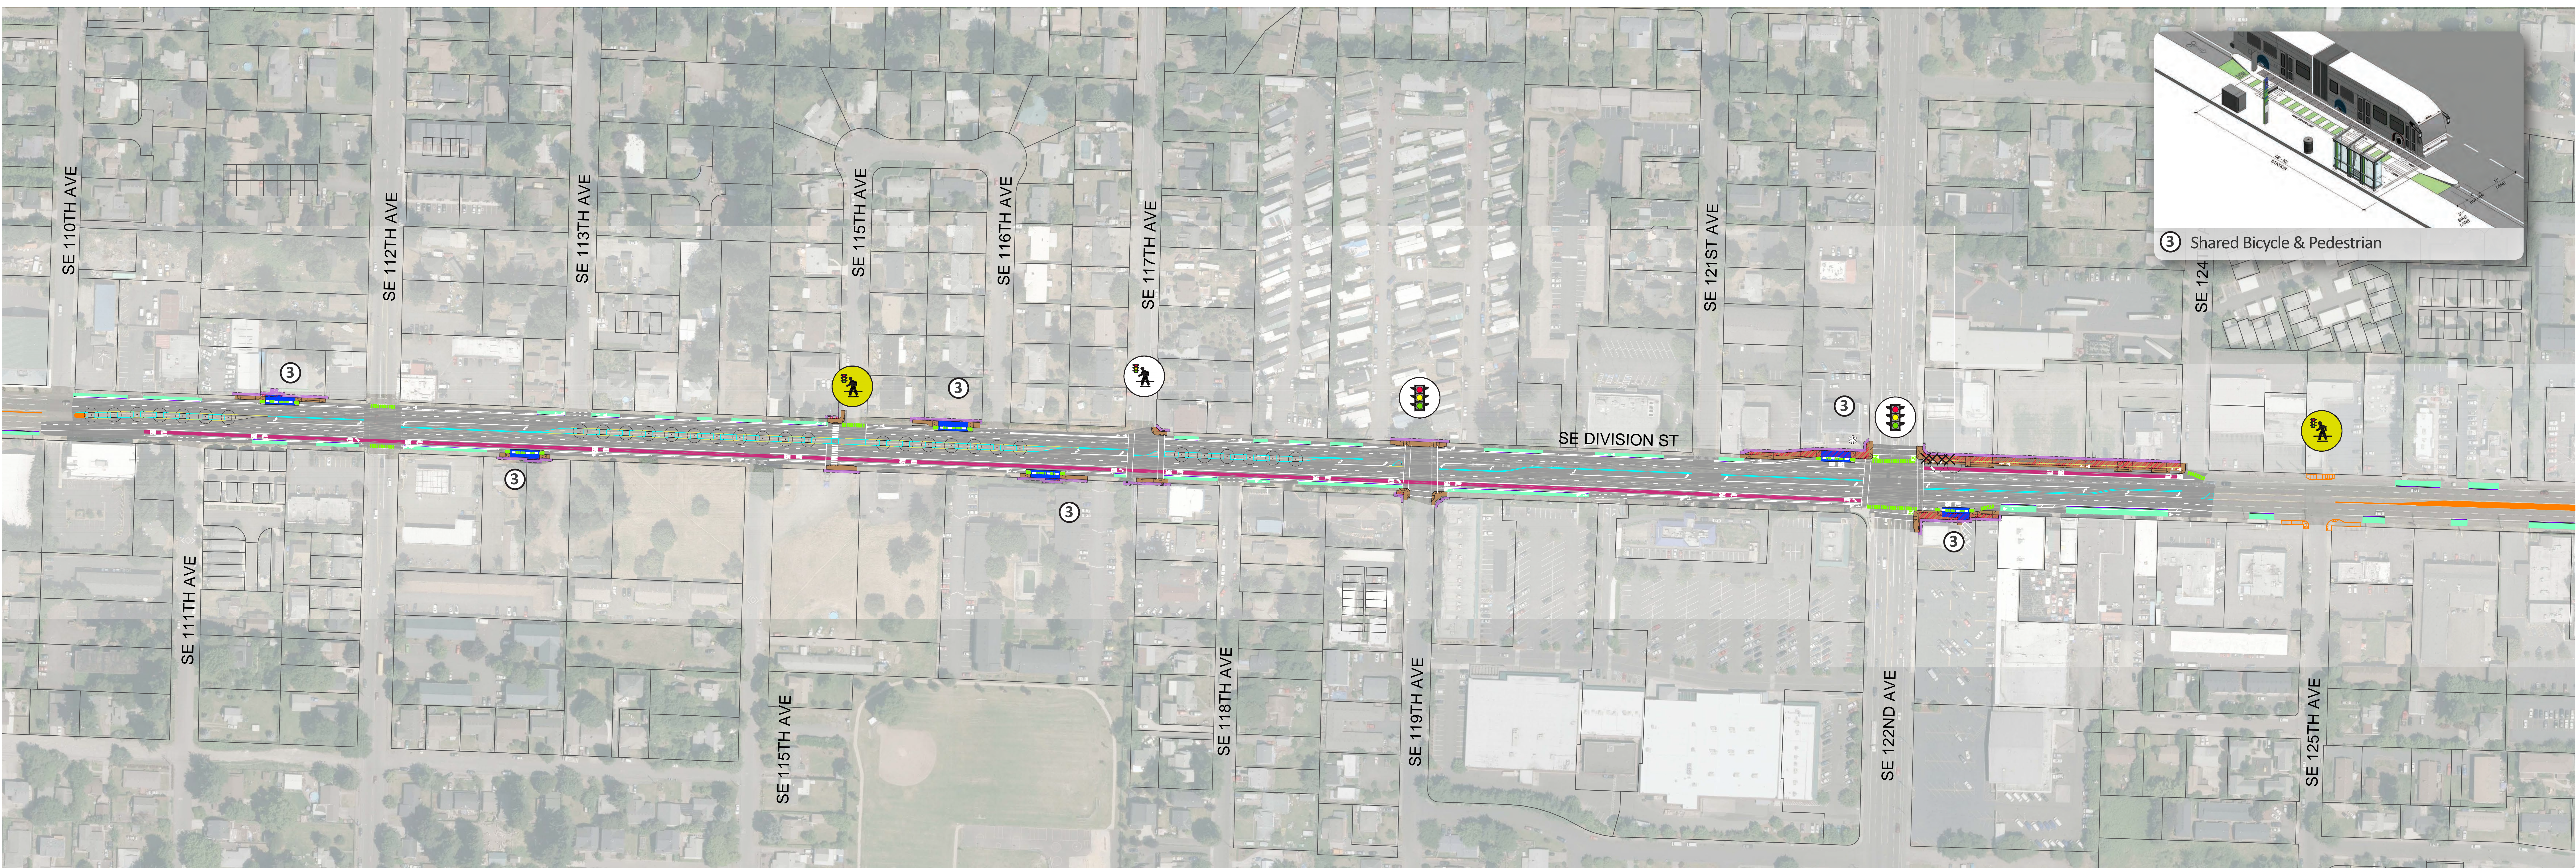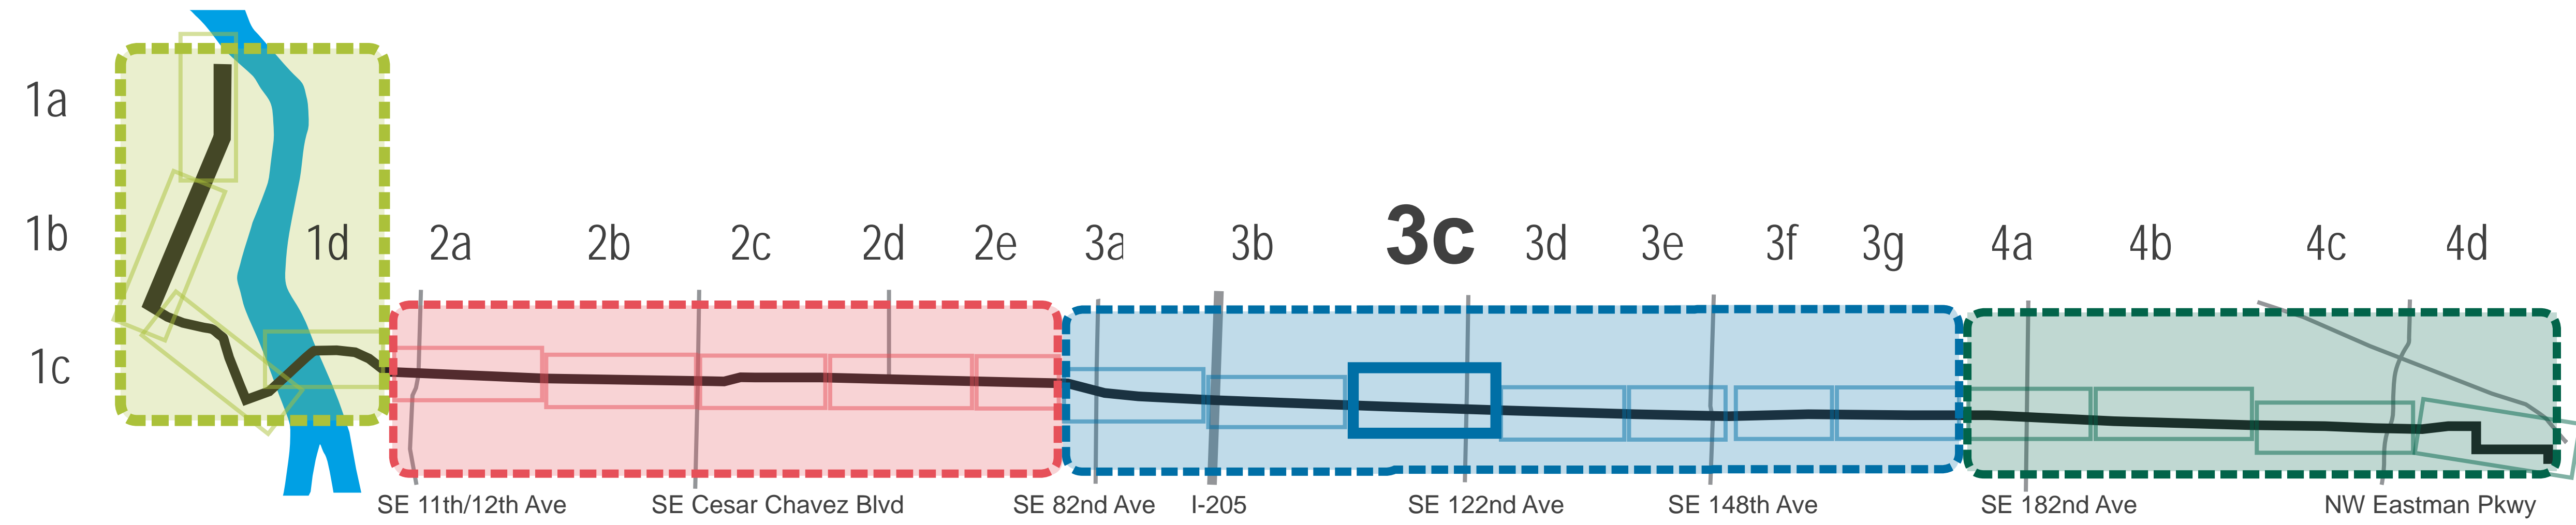

# SEGMENT 3

OUTER DIVISION • SE 78th Ave to SE 174th

**LEGEND of Improvements during DTP**



Bus Lane	Proposed Use of Existing Stop on the Portland Transit Mall	Temporary Construction Easement
Business Access and Transit (BAT) Lane	Proposed Bus Route in Downtown Portland and Downtown Gresham	Tree Removed
Protected Bicycle Facility	Median Access Control	Proposed Tree Planting
Sidewalk / Island	Property Line	Driveway Removed
Bioswale	Right-of-Way Acquisition	Proposed Signal Improvements
Bicycle Lane Pavement Marking		Proposed Pedestrian Crossing Signal

**Bus Station Types**

Pedestrian Pass-Through
Pedestrian By-Pass
Shared Bicycle & Pedestrian

**Portland Bureau of Transportation Improvements**

Proposed Median Access Control
Proposed Pedestrian Crossing Signal

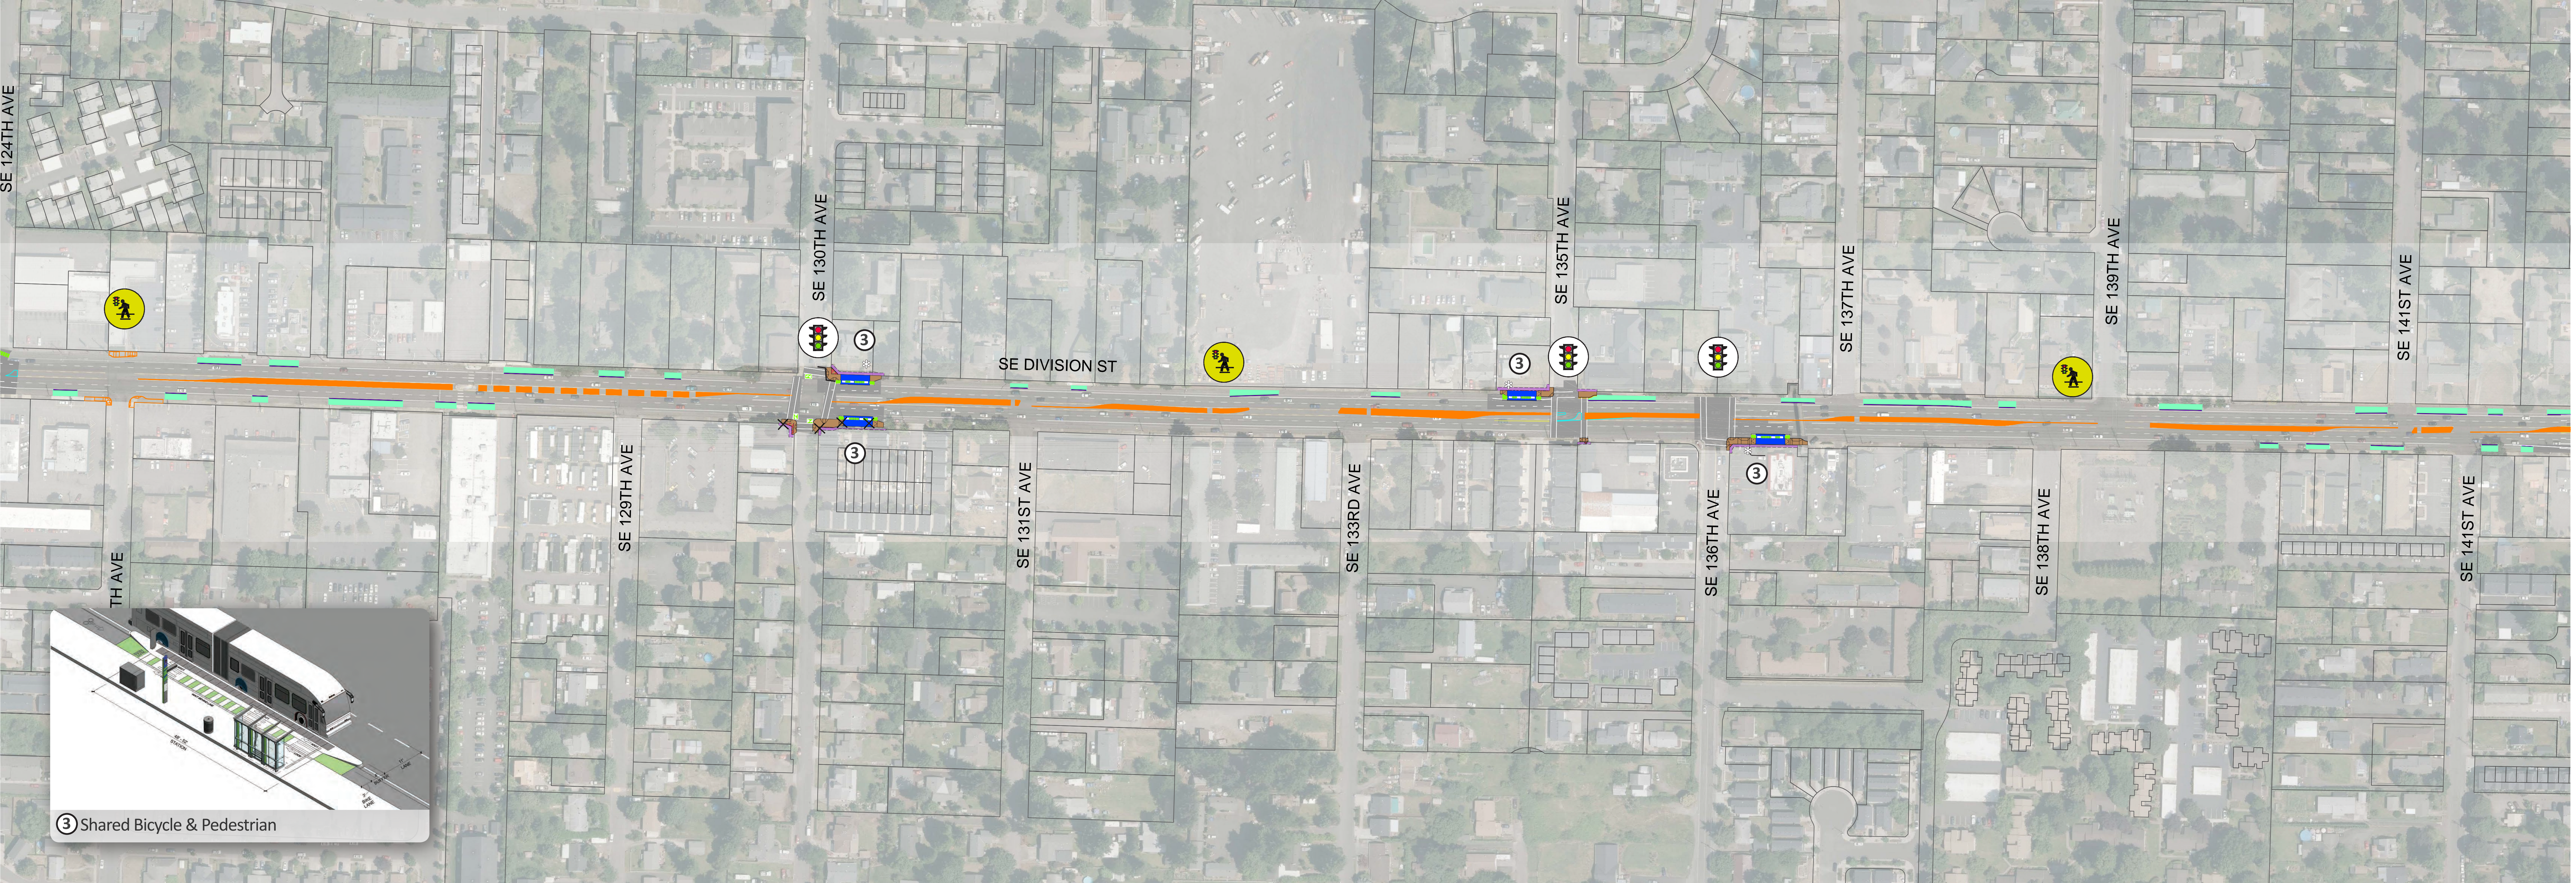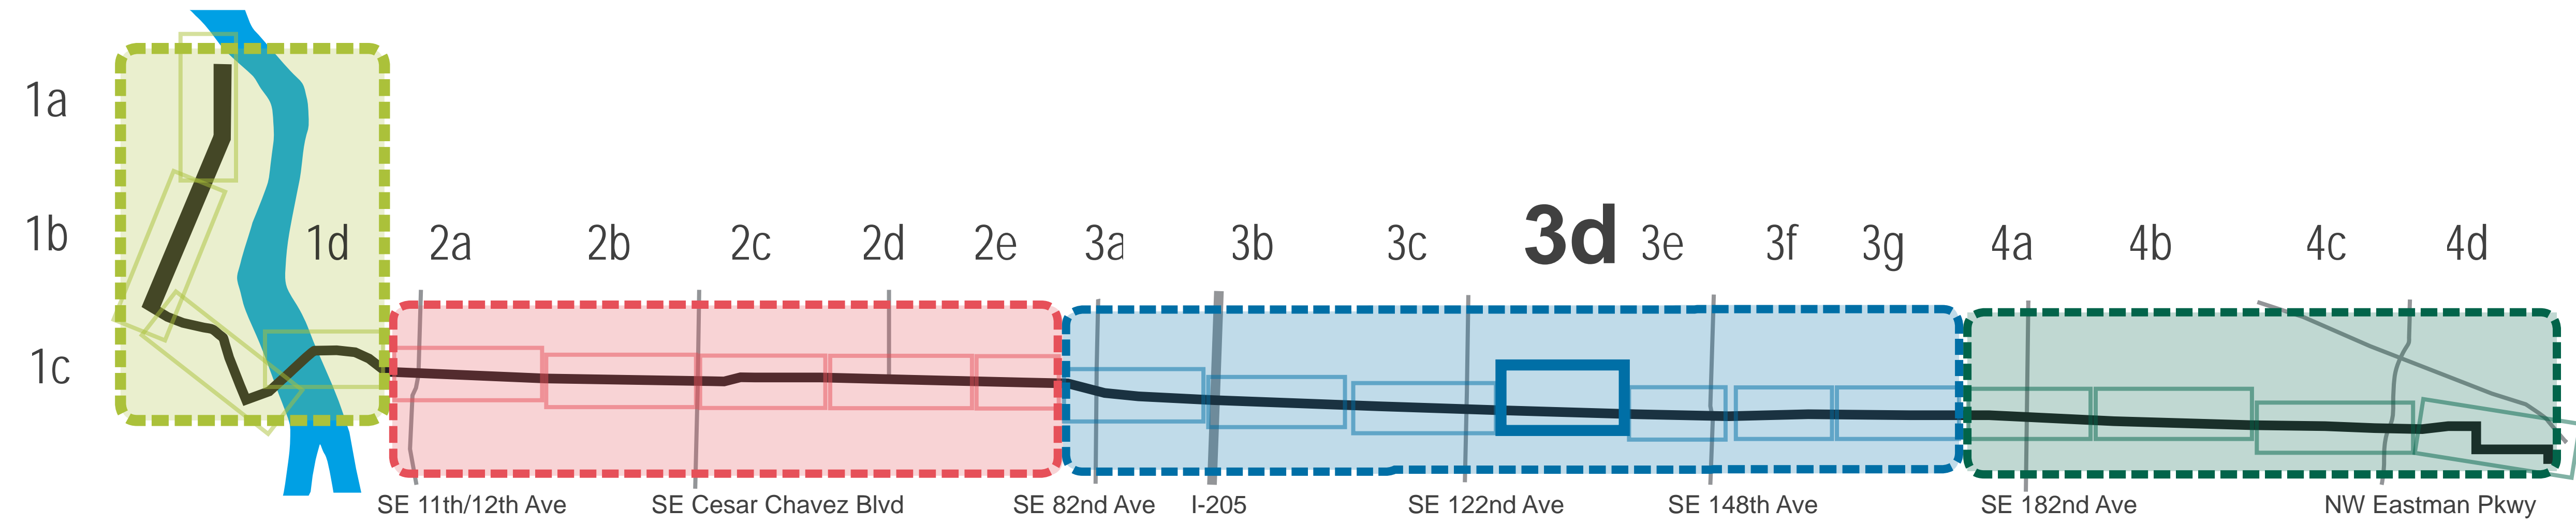

# SEGMENT 3

OUTER DIVISION • SE 78th Ave to SE 174th

**LEGEND of Improvements during DTP**

Bus Lane	Proposed Use of Existing Stop on the Portland Transit Mall	Temporary Construction Easement
Business Access and Transit (BAT) Lane	Proposed Bus Route in Downtown Portland and Downtown Gresham	Tree Removed
Protected Bicycle Facility	Median Access Control	Proposed Tree Planting
Sidewalk / Island	Property Line	Driveway Removed
Bioswale	Right-of-Way Acquisition	Proposed Signal Improvements
Bicycle Lane Pavement Marking		Proposed Pedestrian Crossing Signal



**Bus Station Types**

Pedestrian Pass-Through
Pedestrian By-Pass
Shared Bicycle & Pedestrian

**Portland Bureau of Transportation Improvements**

Proposed Median Access Control
Proposed Pedestrian Crossing Signal

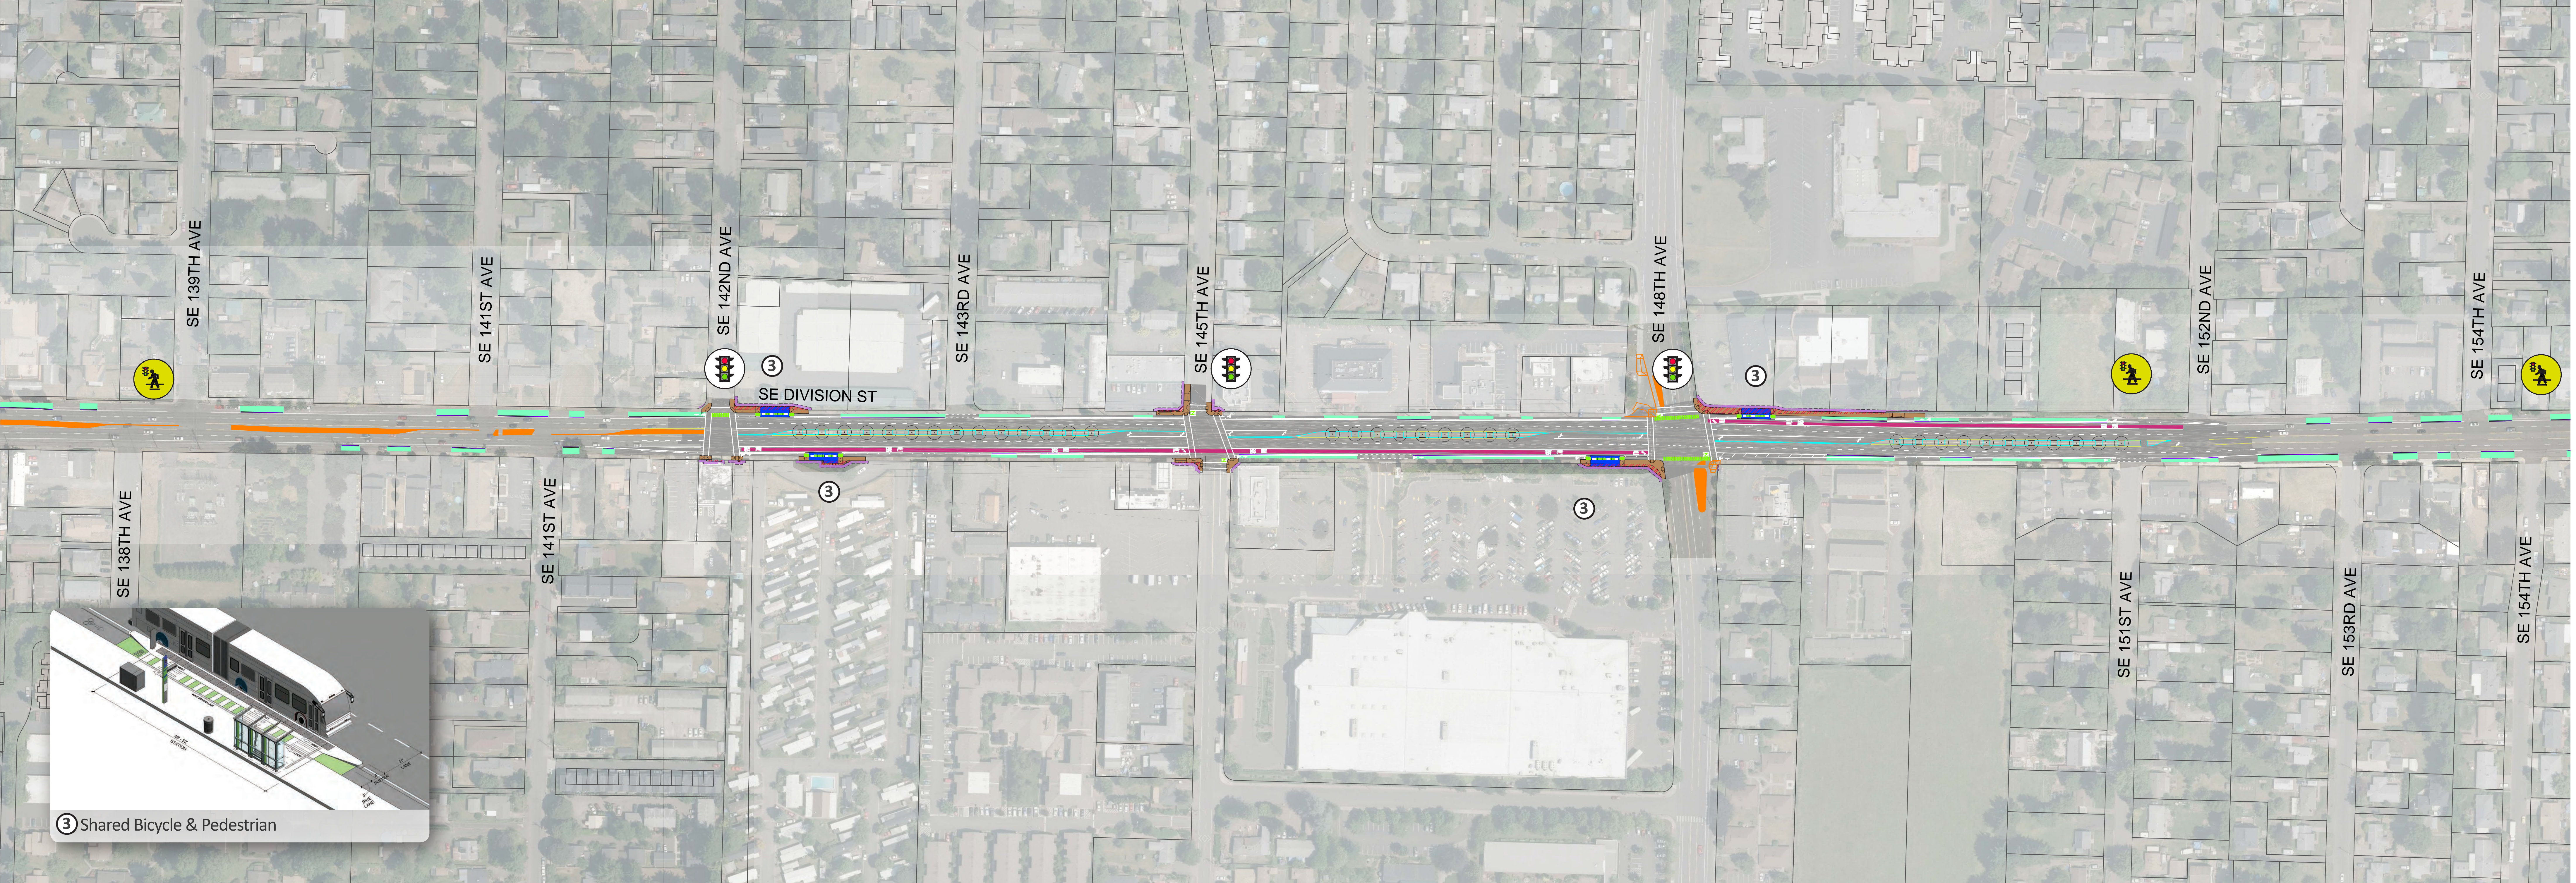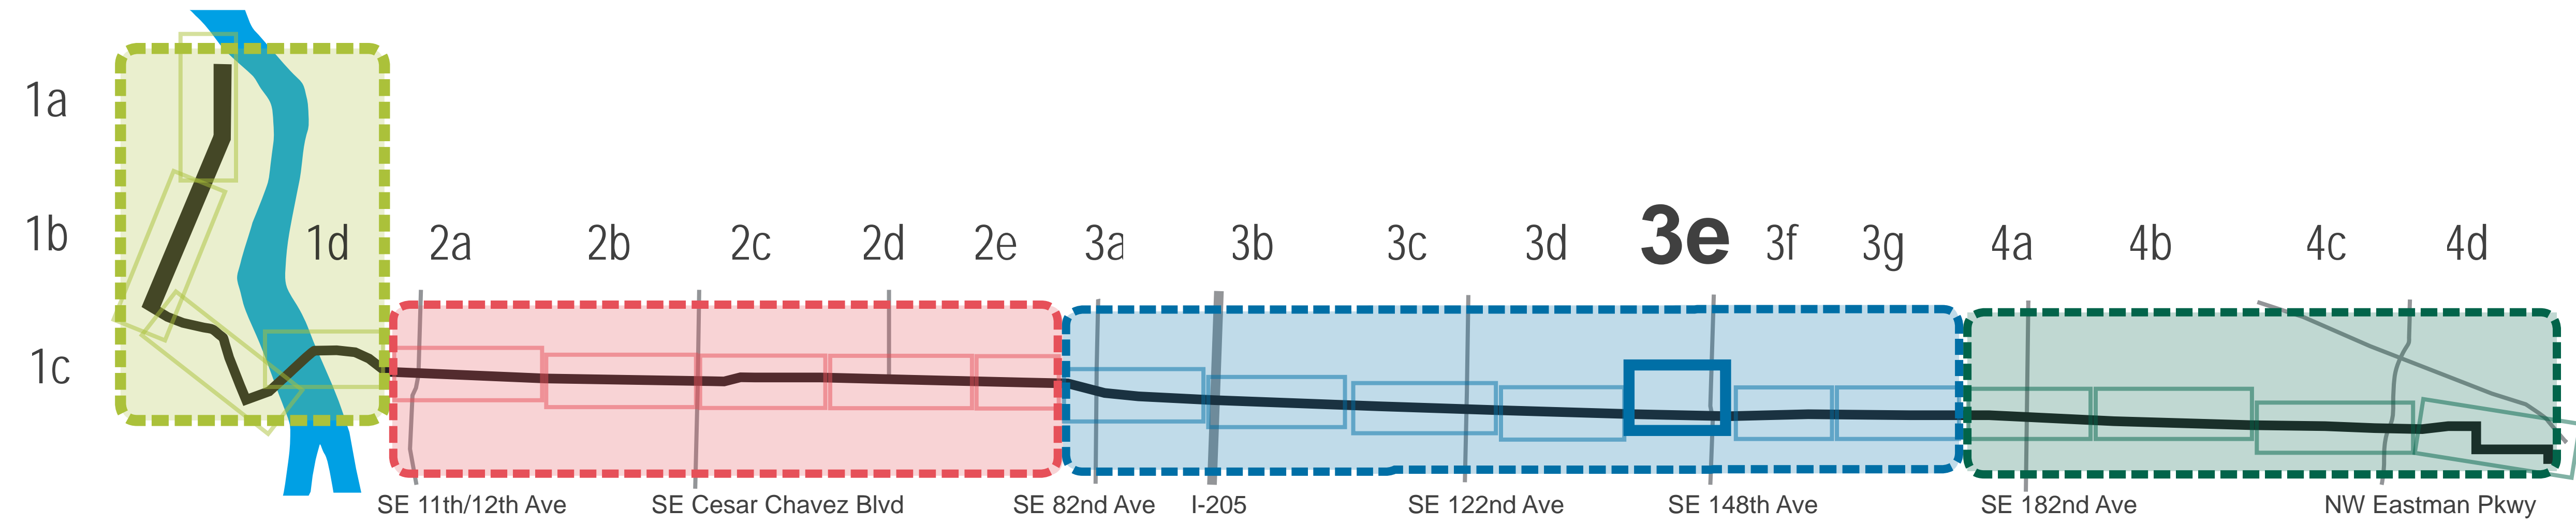

# SEGMENT 3

OUTER DIVISION • SE 78th Ave to SE 174th

**LEGEND of Improvements during DTP**

Bus Lane	Proposed Use of Existing Stop on the Portland Transit Mall	Temporary Construction Easement
Business Access and Transit (BAT) Lane	Proposed Bus Route in Downtown Portland and Downtown Gresham	Tree Removed
Protected Bicycle Facility	Median Access Control	Proposed Tree Planting
Sidewalk / Island	Property Line	Driveway Removed
Bioswale	Right-of-Way Acquisition	Proposed Signal Improvements
Bicycle Lane Pavement Marking		Proposed Pedestrian Crossing Signal



**Bus Station Types**

Pedestrian Pass-Through	Pedestrian By-Pass	Shared Bicycle & Pedestrian
-------------------------	--------------------	-----------------------------

**Portland Bureau of Transportation Improvements**

Proposed Median Access Control	Proposed Pedestrian Crossing Signal
--------------------------------	-------------------------------------

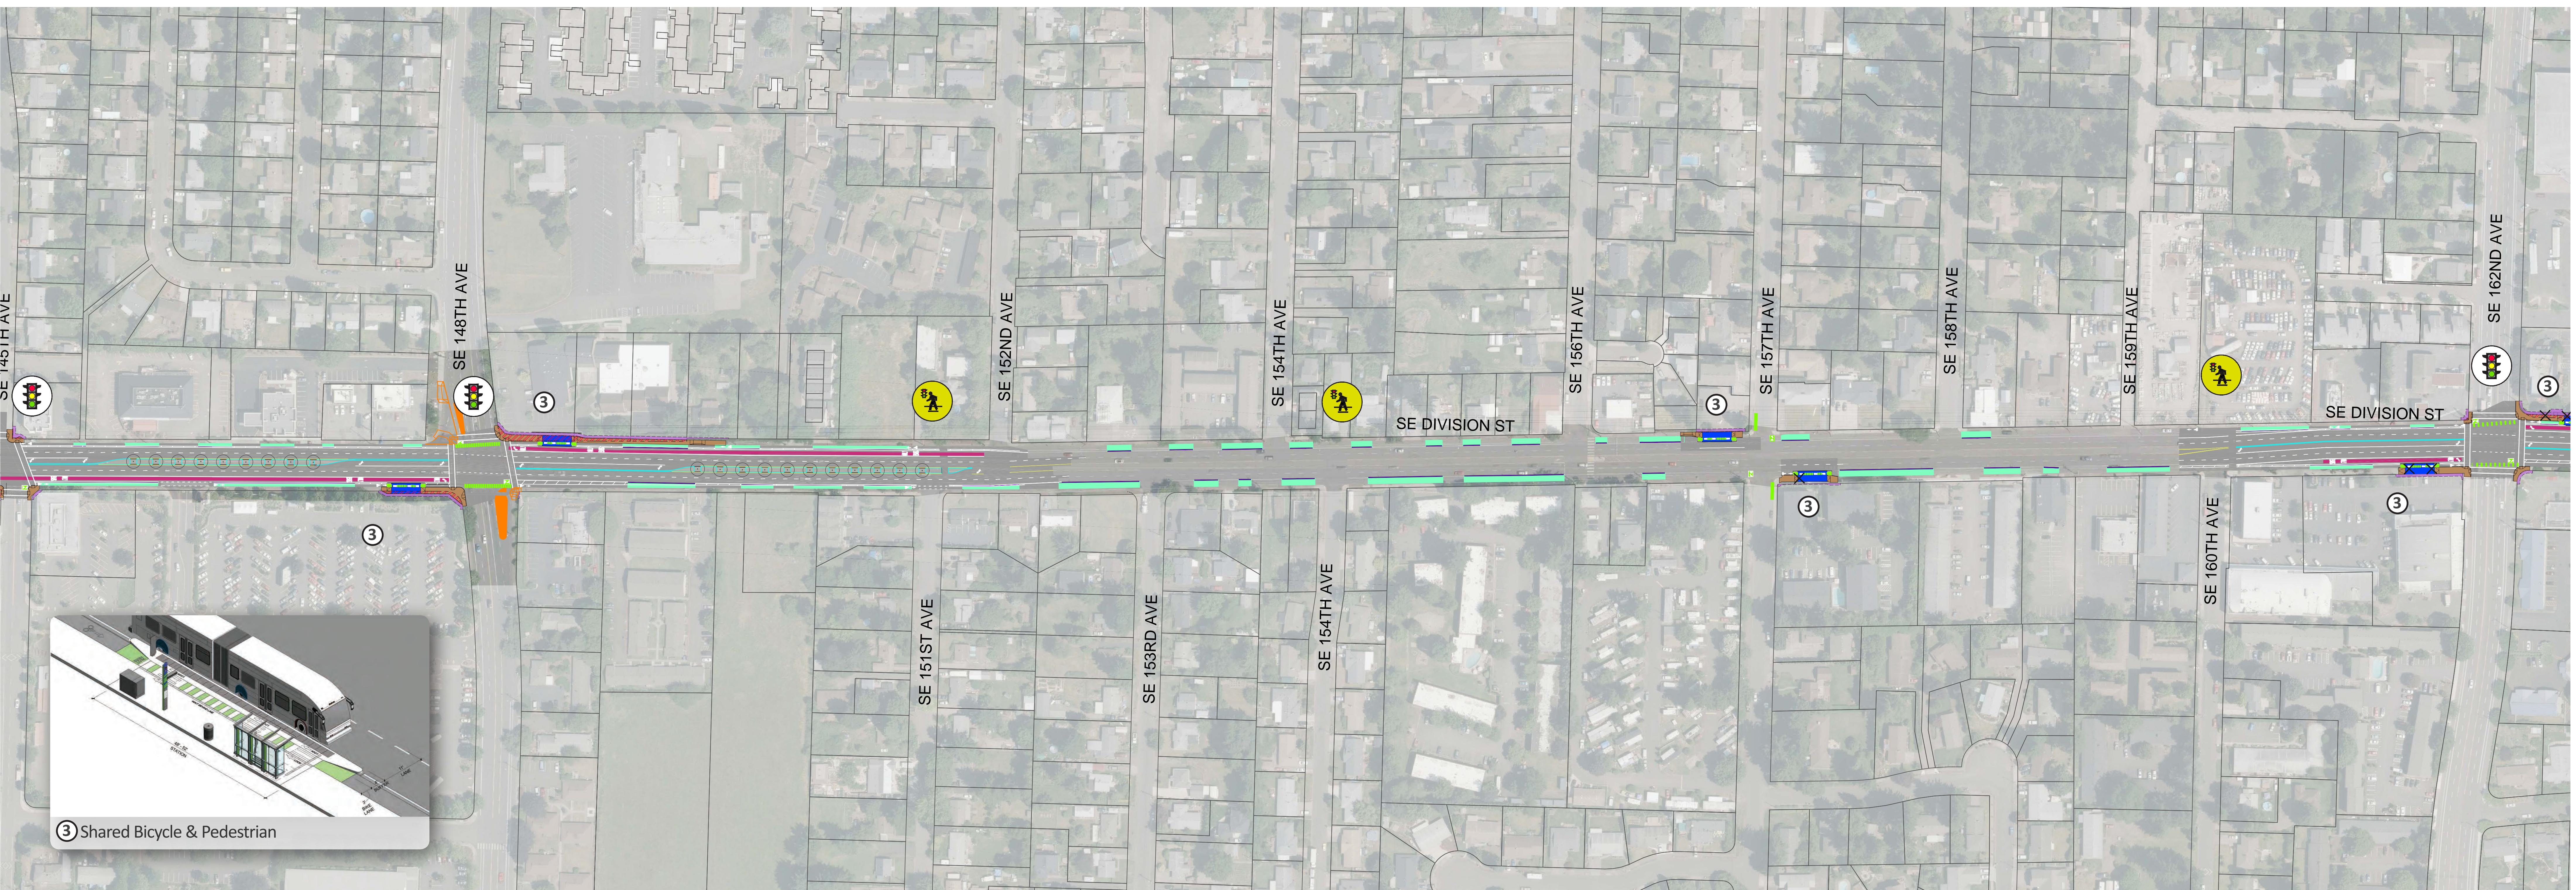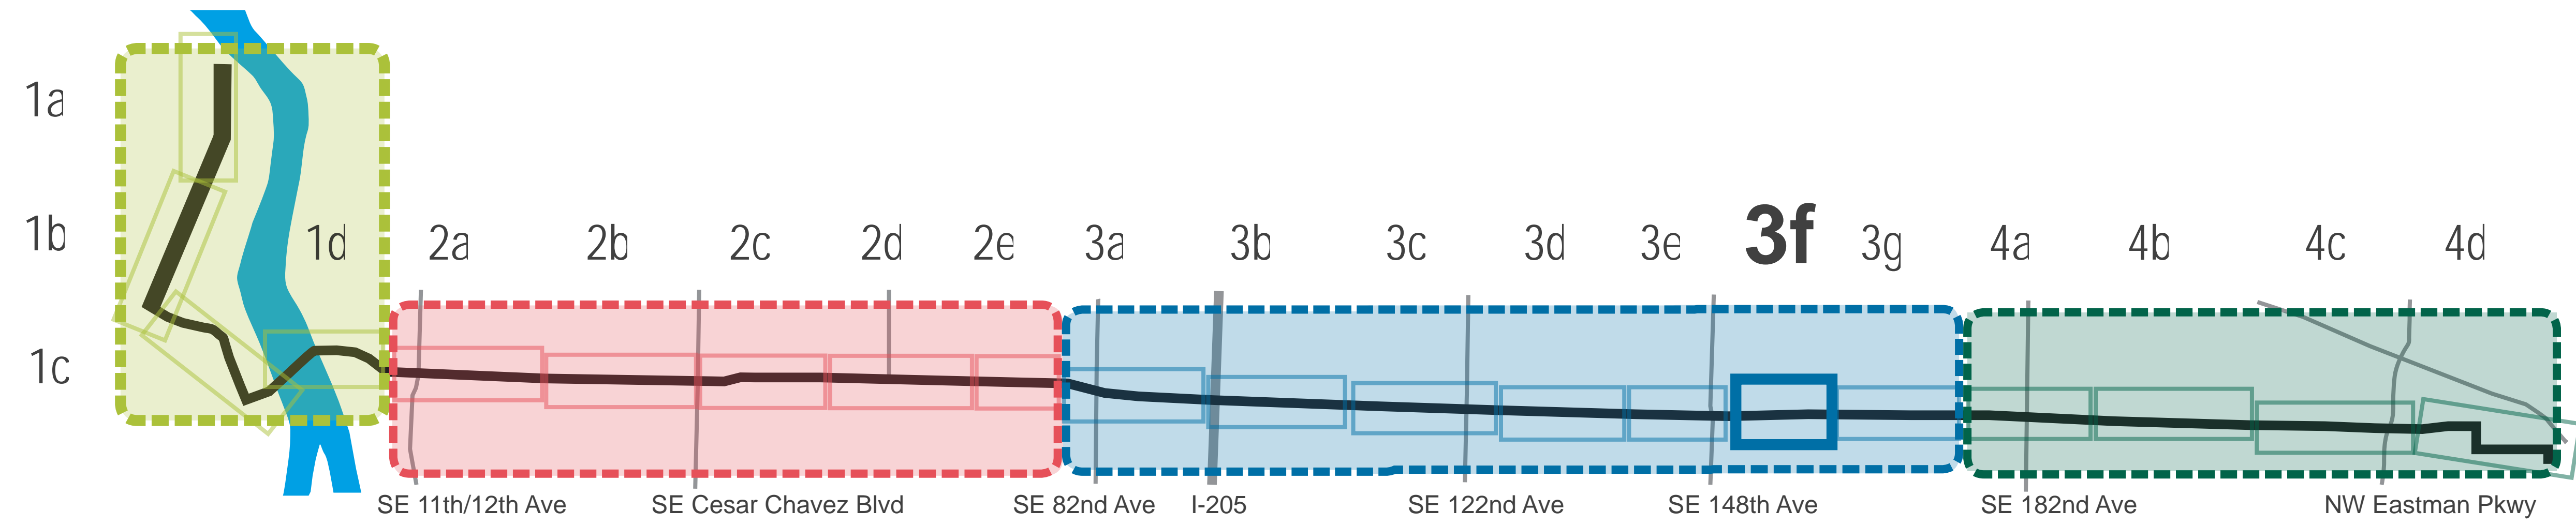

# SEGMENT 3

OUTER DIVISION • SE 78th Ave to SE 174th

**LEGEND of Improvements during DTP**

Bus Lane	Proposed Use of Existing Stop on the Portland Transit Mall	Temporary Construction Easement
Business Access and Transit (BAT) Lane	Proposed Bus Route in Downtown Portland and Downtown Gresham	Tree Removed
Protected Bicycle Facility	Median Access Control	Proposed Tree Planting
Sidewalk / Island	Property Line	Driveway Removed
Bioswale	Right-of-Way Acquisition	Proposed Signal Improvements
Bicycle Lane Pavement Marking		Proposed Pedestrian Crossing Signal

**Bus Station Types**

Pedestrian Pass-Through
Pedestrian By-Pass
Shared Bicycle & Pedestrian

**Portland Bureau of Transportation Improvements**

Proposed Median Access Control
Proposed Pedestrian Crossing Signal

